

Legend

	Consumer Unit
	Light Switch
	4' Vapour Proof LED Light
	4' LED Light
	2kW Convactor Heater
	Dbl. Skt. 300mm F.F.F.L
	Dbl. Skt. 1100mm F.F.F.L
	2kW. 5Ltr. Oversink Water Heater

****PLEASE NOTE****

BOTTOM RAIL SIZE: 100x50mm P.F.C
 TOP RAIL SIZE: 76x38mm P.F.C
 BEARER SIZE: 76x38mm P.F.C

915x915mm 'ALI' FRAMED, DOUBLE GLAZED, SLIDING WINDOWS c/w KIRNCROFT SHUTTERS

DECAL PLATE SIZES: 460x460mm, FITTED 300mm DOWN FROM UNDERSIDE OF TOP RAIL.

STANDARD JACKLEGS FITTED TO CORNER PILLARS ON 10mm PACKERS.

LOW LEVEL LIFTING POINTS c/w CHAIN GUIDES DIRECTLY ABOVE ● HIGH LEVEL. (CHAIN GUIDES FITTED TO UNDERSIDE OF TOP RAIL FLANGE) FITTED TIGHT TO CORNER PILLARS.

EXTERNAL 63 AMP ISOLATOR FITTED ● HIGH LEVEL c/w STEEL SHROUD ● HIGH LEVEL.

INTERNAL CEILING HEIGHT-2150mm.

FORK TUNNEL CENTRES ● 1130mm.

Lining Details

WALLS	EGB2006 & 50mm INSULATION
CEILING	MONO WHITE & 50mm INSULATION
TRIMS	WHITE PLASTIC
FLOOR	FLINT GREY VINYL FLOORING-Ref. 3720 FITTED OVER 15mm PLYWOOD

PROFILED	<input checked="" type="checkbox"/>			
FLATSIDED	<input type="checkbox"/>			
Rev.	A	Date	XX/XX/XX	Amended By: XX
Amendment Details				
Drawn	DR	Date	19/01/18	

Approved By:

Name:


Signature:

Date:

Title:
 Kabin Hire
 7319 L x 2743 W x 2502 H(24'x9'x8'), Canteen/Office 60/40 SPLIT

kabin HIRE Limited

Dwg. No.
 KAB_OC2409N01A
 Tab 1 - Plan
 Do Not Scale

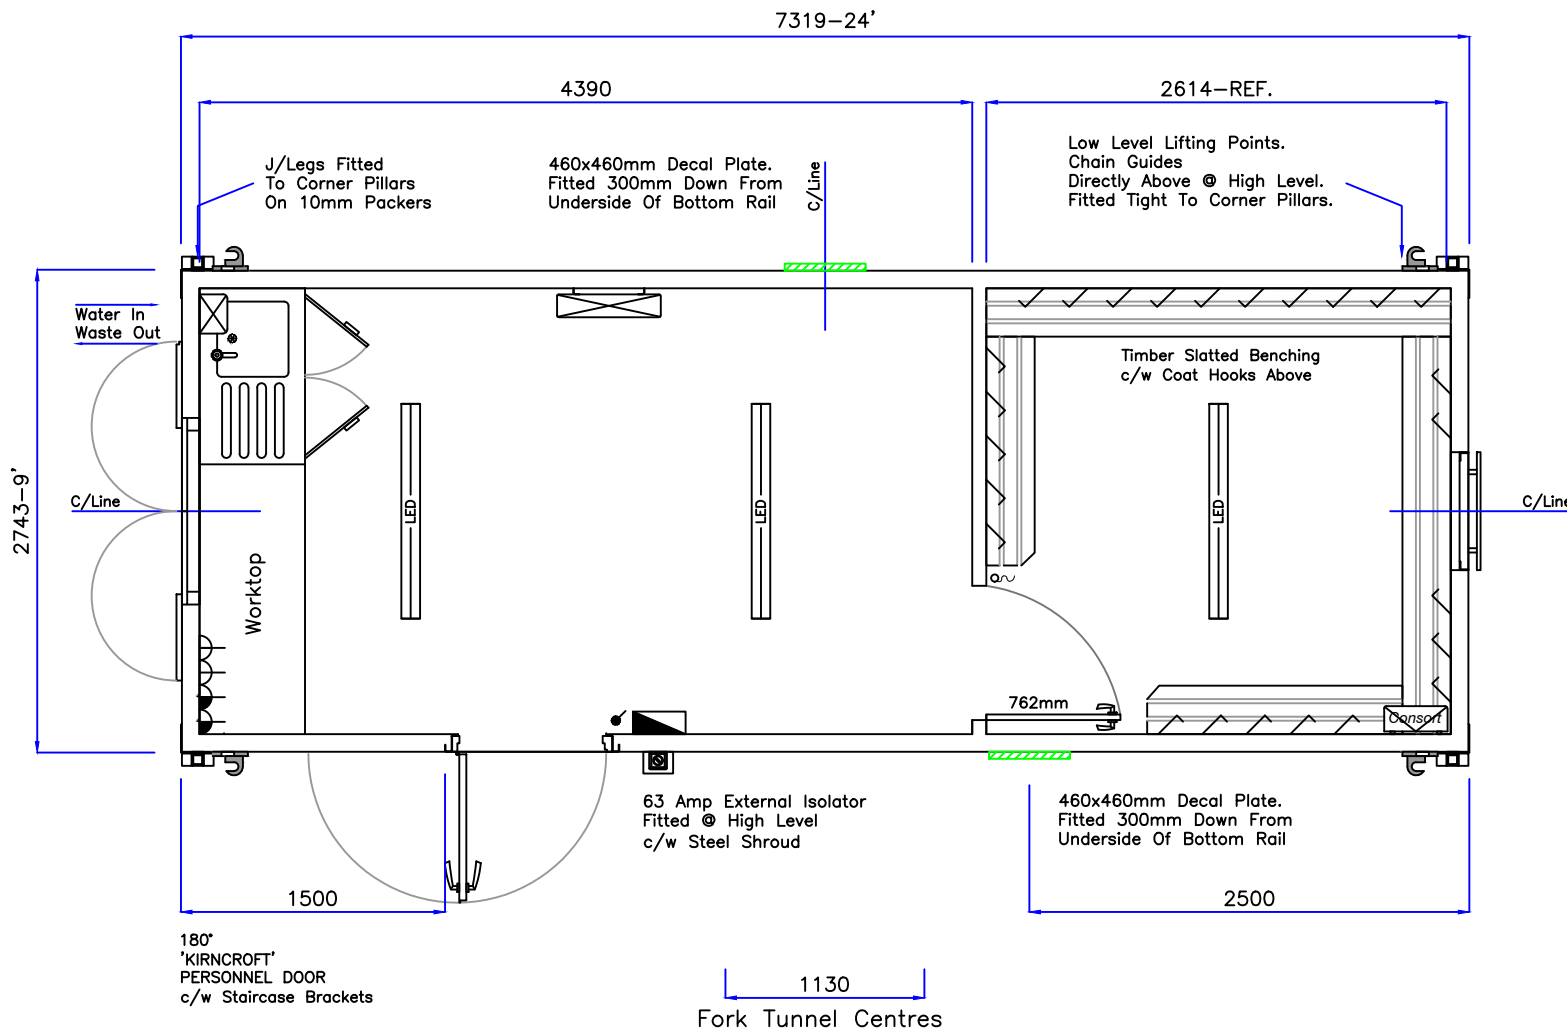

Legend

	Consumer Unit
	Light Switch
	Light Pull Switch
	4' Vapour Proof LED Light
	2kW, 'Consort' Downflow Heater c/w Adjustable Thermostat Model No: BHM2T051
	2kW Convective Heater
	Dbl. Skt. 300mm F.F.F.L
	Dbl. Skt. 1100mm F.F.F.L
	2kW, 5Ltr. Oversink Water Heater

****PLEASE NOTE****

BOTTOM RAIL SIZE: 100x50mm P.F.C
 TOP RAIL SIZE: 76x38mm P.F.C
 BEARER SIZE: 76x38mm P.F.C

915x915mm 'AL' FRAMED, DOUBLE GLAZED,
 SLIDING WINDOWS c/w KIRNCROFT SHUTTERS

DECAL PLATE SIZES: 460x460mm,
 FITTED 300mm DOWN FROM UNDERSIDE OF TOP RAIL.

STANDARD JACKLEGS FITTED TO CORNER PILLARS
 ON 10mm PACKERS.

LOW LEVEL LIFTING POINTS c/w CHAIN GUIDES
 DIRECTLY ABOVE ● HIGH LEVEL.
 (CHAIN GUIDES FITTED TO UNDERSIDE OF
 TOP RAIL FLANGE)
 FITTED TIGHT TO CORNER PILLARS.

EXTERNAL 63 AMP ISOLATOR FITTED ● HIGH LEVEL
 c/w STEEL SHROUD ● HIGH LEVEL.

INTERNAL CEILING HEIGHT-2150mm.

FORK TUNNEL CENTRES ● 1130mm.

Lining Details

WALLS	EGB2006 & 50mm INSULATION
CEILING	MONO WHITE & 50mm INSULATION
TRIMS	WHITE PLASTIC
FLOOR	FLINT GREY VINYL FLOORING-Ref. 3720 FITTED OVER 15mm PLYWOOD

PROFIED	<input checked="" type="checkbox"/>			
FLATSIDED	<input type="checkbox"/>			
Rev.	A	Date	XX/XX/XX	Amended By: XX
Amendment Details				
Drawn	DR	Date	16/01/18	

Approved By:
 Name:
 Signature:
 Date:

Title:
 Kabin Hire
 7319 L x 2743 W x 2502 H(24'x9'x8'), Canteen/Dryer 60/40 SPLIT

**kabin
 HIRE
 Limited**

Dwg. No.
 KAB_CD2409N01A
 Tab 1 - Plan
 Do Not Scale

Legend

	Consumer Unit
	Light Switch
	4' Vapour Proof Light
	2kW Convactor Heater
	3kW, Wall Mounted Air Curtain
	Dbl. Skt. 1100mm F.F.F.L
	Dbl. Skt. 300mm F.F.F.L
	2kW, Oversink, Instant Water Storage Heater

****PLEASE NOTE****

BOTTOM RAIL SIZE: 100x50mm P.F.C
 TOP RAIL SIZE: 76x38mm P.F.C
 BEARER SIZE: 76x38mm P.F.C

915x915mm 'ALI' FRAMED, DOUBLE GLAZED, SLIDING WINDOWS c/w KIRNCROFT SHUTTERS.

DECAL PLATE SIZES: 460x460mm, FITTED 300mm DOWN FROM UNDERSIDE OF TOP RAIL.

LOW LEVEL LIFTING POINTS c/w CHAIN HOOKS DIRECTLY ABOVE @ HIGH LEVEL.

SEE M0054 FOR LIFTING POINT DETAILS. SEE M0142 FOR CHAIN GUIDE DETAILS.

80x80mm S.H.S HEAVY DUTY JACKLEGS FITTED ON 10mm STEEL PACKERS & POSITIONED 610mm(APPROX.) IN FROM CORNER PILLAR OR NEAREST EXTERNAL SWAGE.

63 AMP EXTERNAL ISOLATOR FITTED c/w STEEL SHROUD @ HIGH LEVEL.

INTERNAL CEILING HEIGHT-2150mm.

DEMOUNTABLE PARTITION FITTED AS SHOWN.

FORK TUNNEL CENTRES @ 1130mm.

Lining Details


WALLS	EGB2006 & 50mm INSULATION
CEILING	MONO WHITE & 50mm INSULATION
TRIMS	WHITE PLASTIC
FLOOR	FLINT GREY VINYL FLOORING-Ref. 3720 FITTED OVER 15mm PLYWOOD

PROFILED

FLATSIDED

Rev.	C	Date	07/11/17	Amended By:	DR
Amendment Details		Lifting Points Added.			
Drawn	JT	Date	29/11/16		

Approved By:
 Name:
 Signature:
 Date:

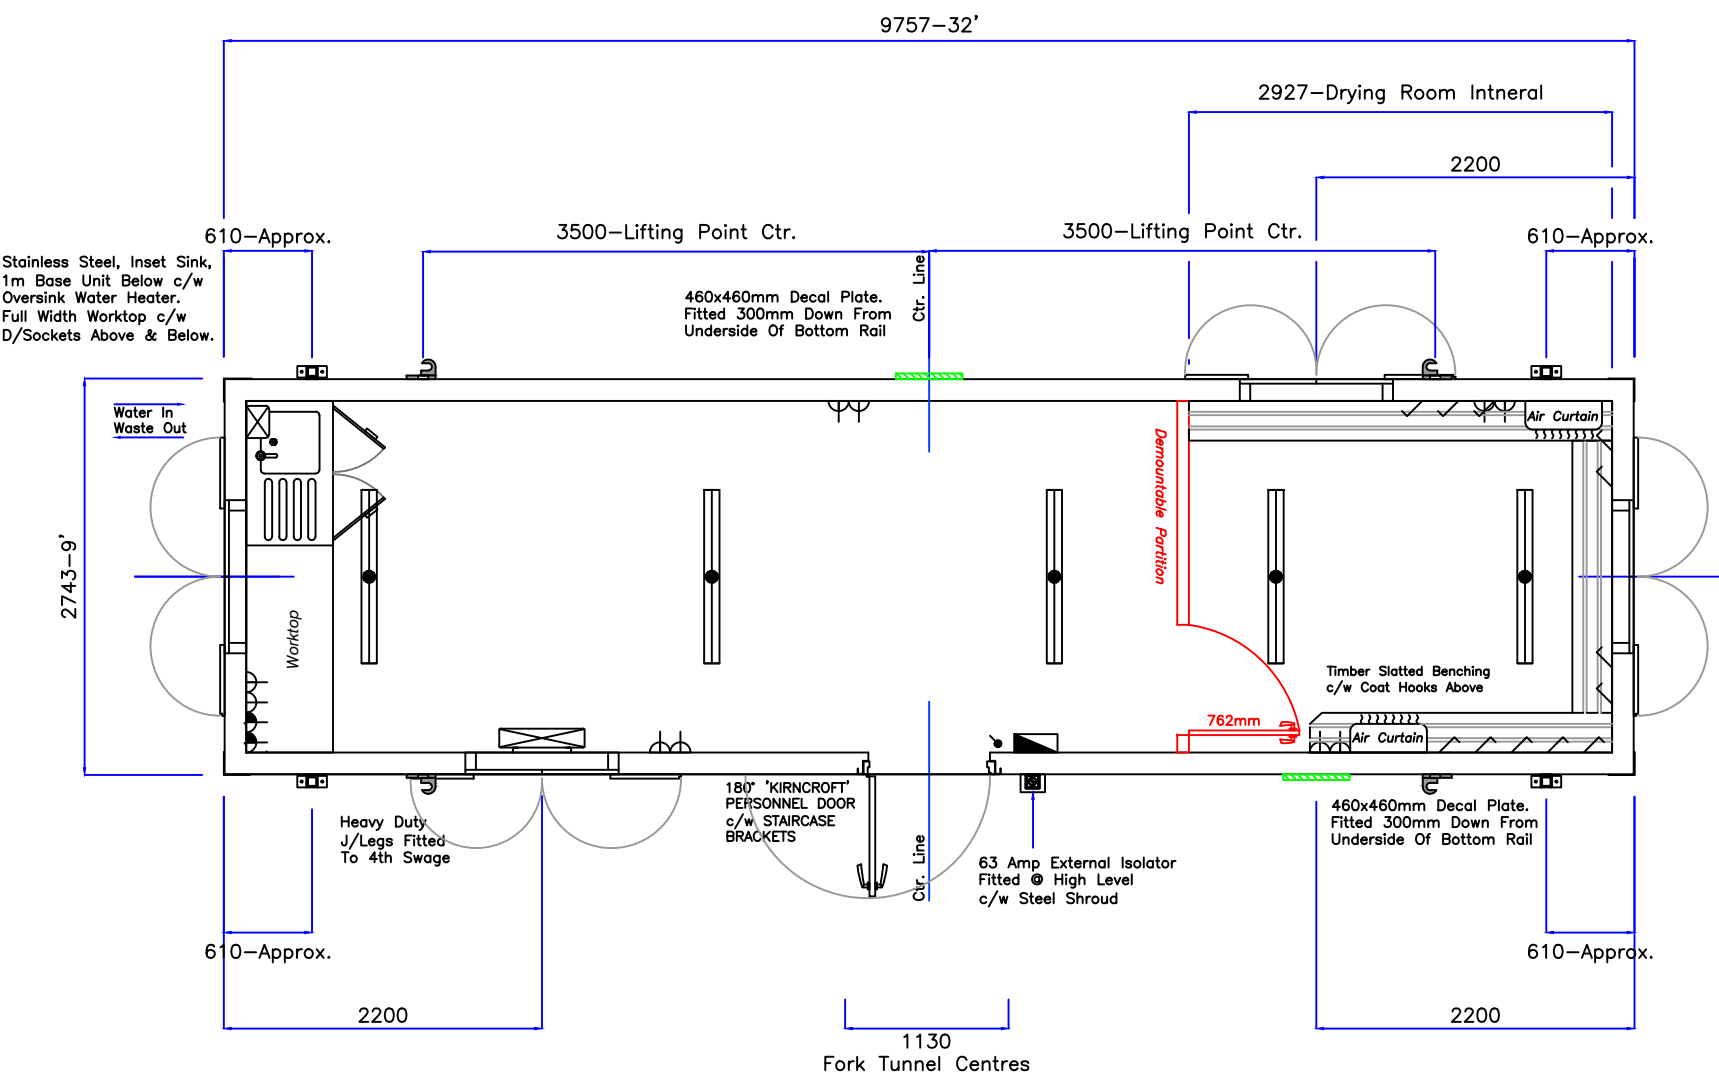

Title:
 Kabin Hire
 9757 L x 2743 W x 2502 H (32'x9'x8'H), Canteen/Dryer Unit

kabin HIRE Limited

Dwg. No.
 KAB_CD3209N01C
 Tab 1 - Plan
 Do Not Scale